


OXFORD STATION SOUTH

H.T. 5/4" CENTRES

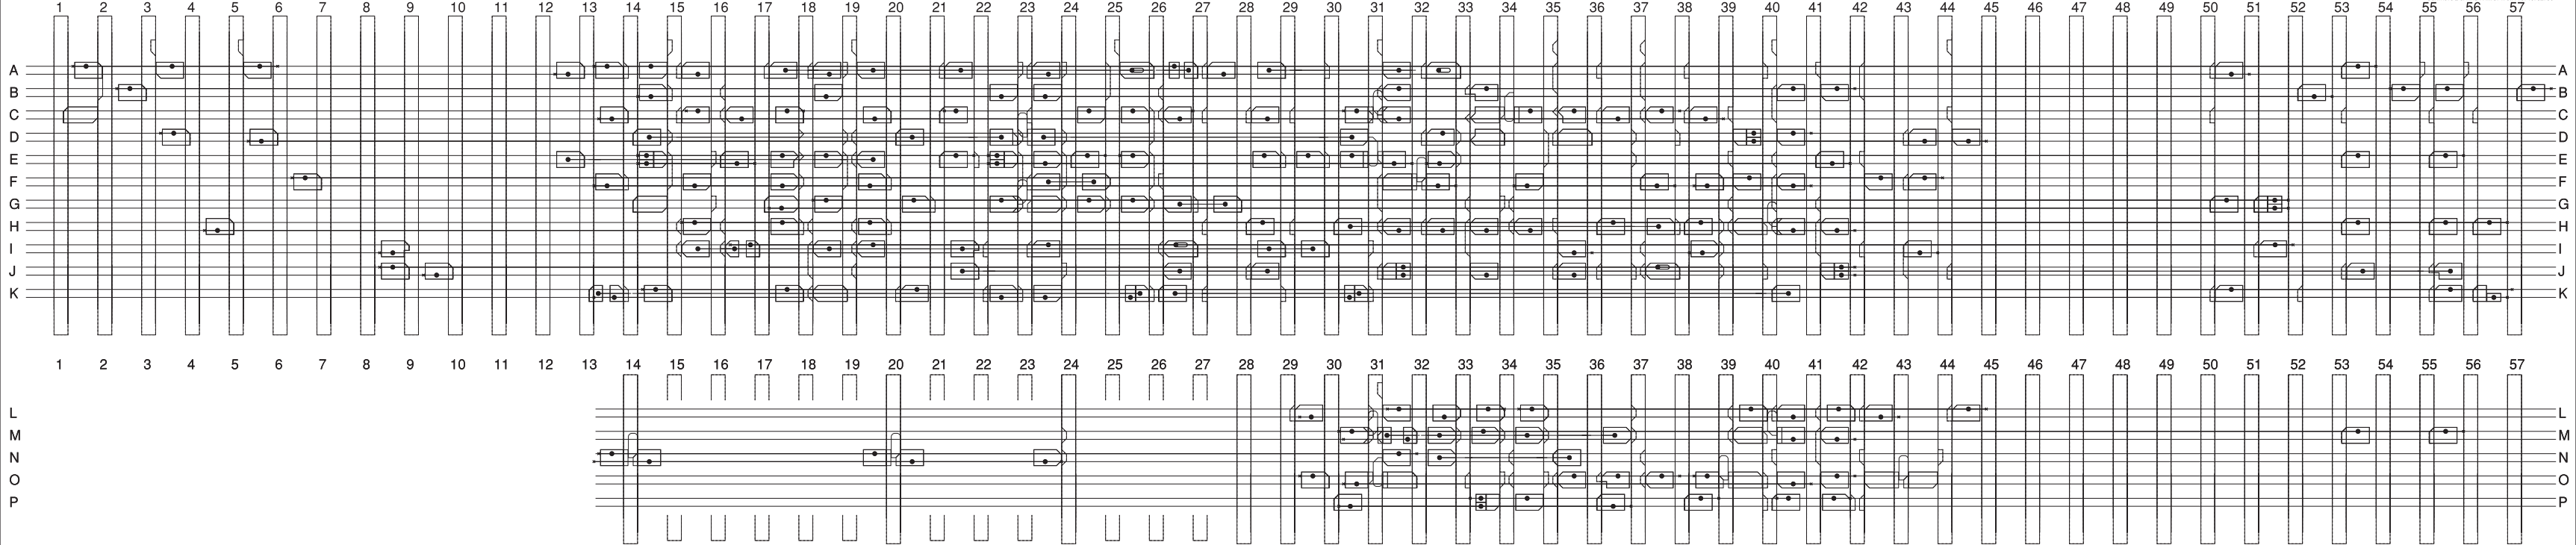

4 SPRING CONTACTS DR. 1, 57
SPACES: 11, 12, 54, 45, 46, 47, 48
DETONATORS: 8, 49
LOCKS, 42" N. 5, 50, 51, 53, 55
CONTACTS 2 SPRING N. 3, 4, 6, 7, 9, 10, 52, 56