


ROTHERWAS JUNCTION

H.T. 4" CENTRES

SPACES: 9. 10. 11. 46. 47. 48
DETONATORS: 12. 13. 43. 44
ELECTRIC LOCKS 41. 50. 51

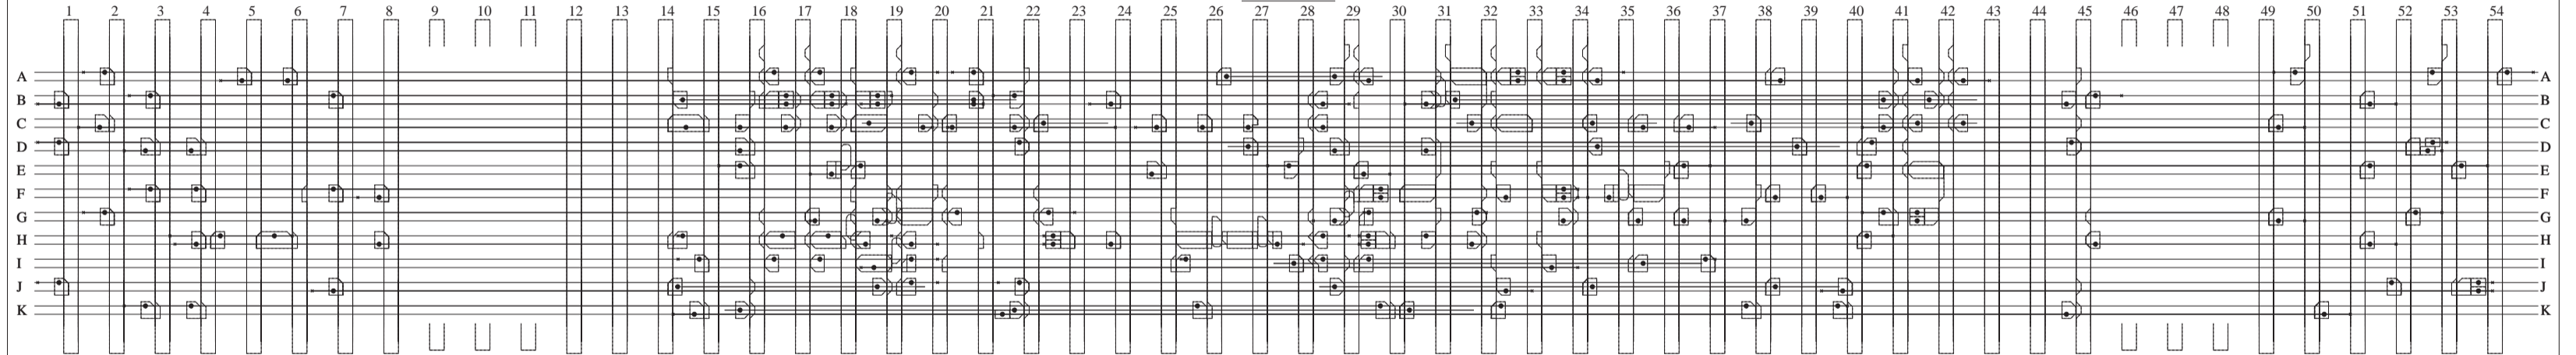

G.W.R. SIGNAL ENGINEER'S OFFICE, READING. JULY 24TH 1925.